


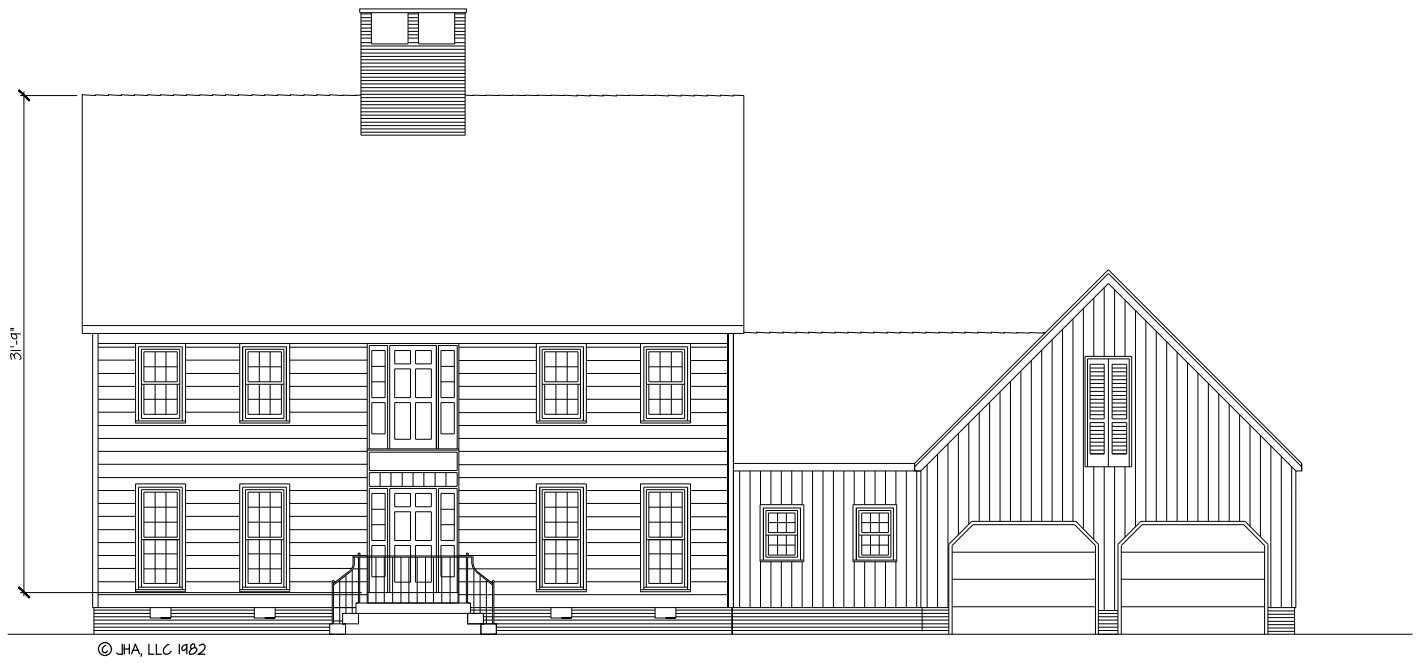

FRONT ELEVATION



LEFT ELEVATION